


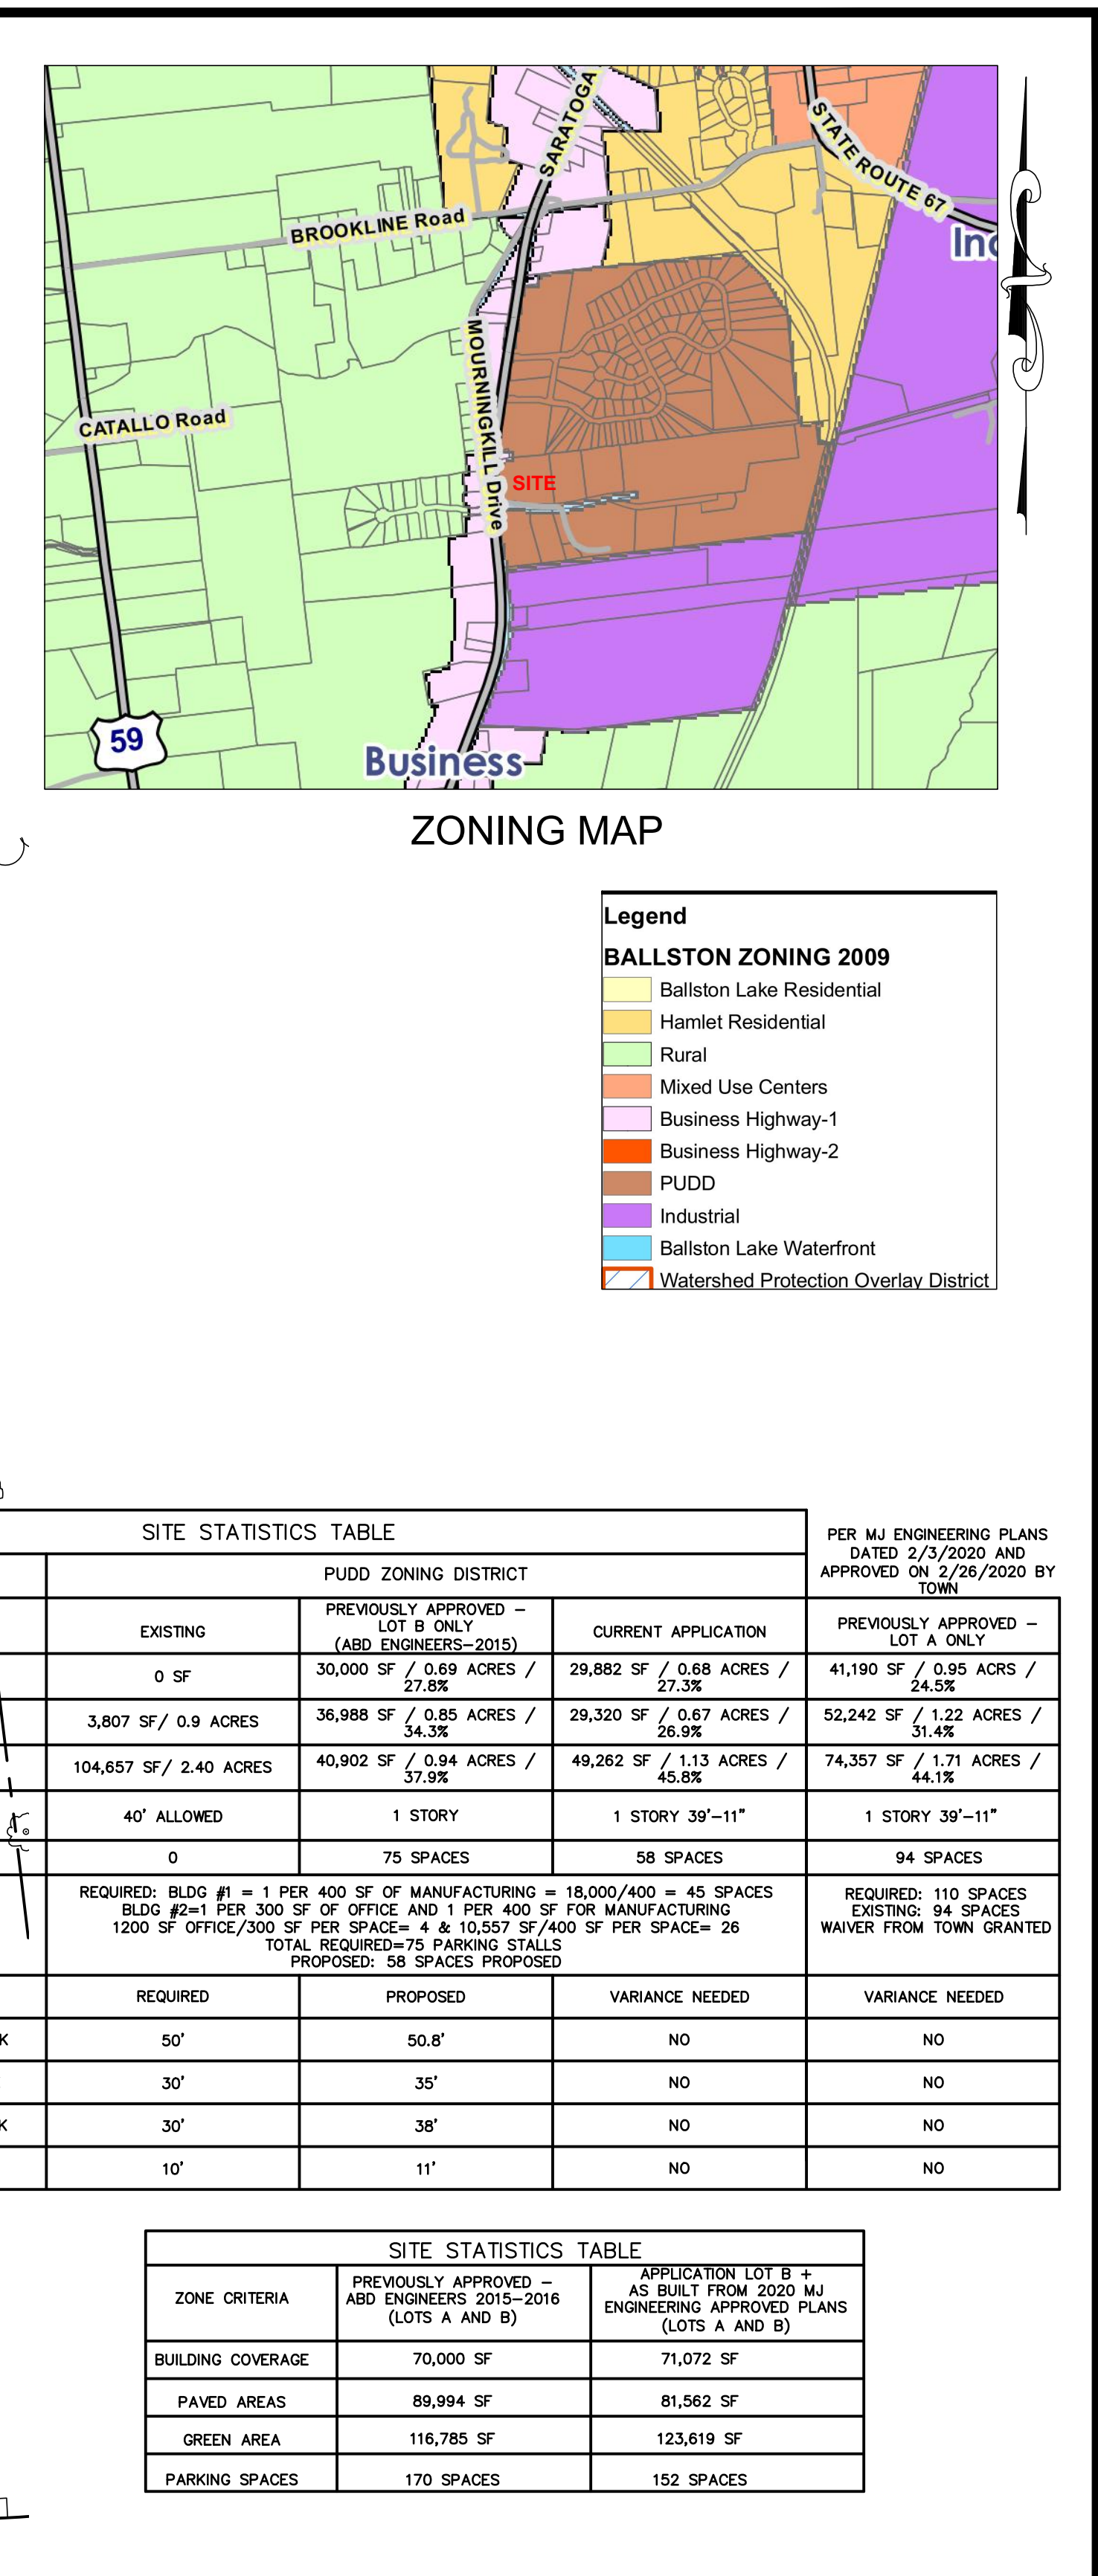

THE ALTERATION OF THIS MATERIAL IN ANY WAY, UNLESS DONE UNDER THE DIRECTION OF A COMPARABLE PROFESSIONAL, (I.E.) ARCHITECT FOR AN ARCHITECT, ENGINEER FOR AN ENGINEER OR LANDSCAPE ARCHITECT FOR A LANDSCAPE ARCHITECT, IS A VIOLATION OF THE NEW YORK STATE EDUCATION LAW AND/OR REGULATIONS AND IS A CLASS "A" MISDEMEANOR.	SUBMITTAL / REVISIONS				SCALE: 1"=30' PROJ. No.: 2021-002E DATE: January 2022	
	No.	DATE	DESCRIPTION	BY	PROJ. MANAGER:	JWE
					CHIEF DESIGNER:	JWE
					DESIGNED BY:	JWE
					DRAWN BY:	JWE
					 EP LAND SERVICES LLC 621 COLUMBIA STREET- COHOES, NY 12047 PHONE: 518-785-9000	
					TOWN OF BALLSTON	
					CORE TECH SITE PLAN 2A McCrea Hill Road TAX PARCEL 288-3-59.1	
					C-1	